


The Maple Plan

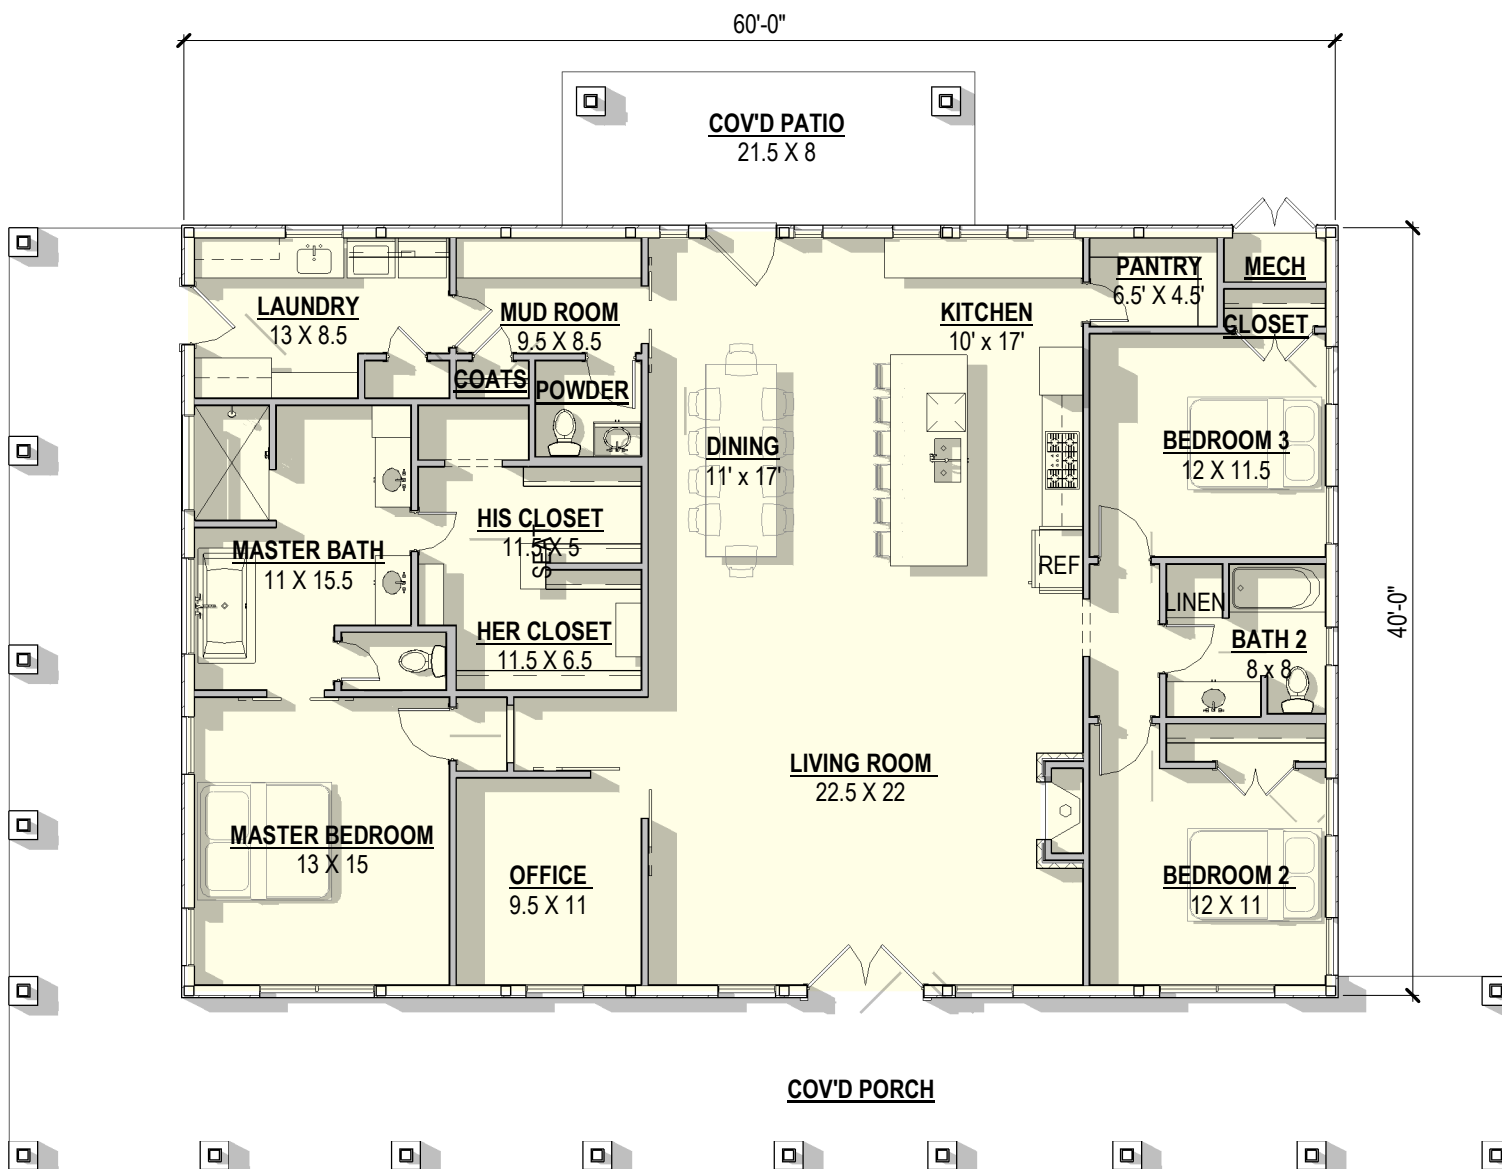

The Barndo Co.

31 Boland Ct. Suite 128
Greenville, SC 29615
864.572.7674

Design Information

| | |
|---------------|-----------------------|
| Bedrooms: 3 | Living Area: 2,400 SF |
| Bathrooms: 2 | Garage: 0 SF |
| Garages: 0 | Porch: 1,088 SF |
| Width: 60'-0" | Patio: 175 SF |
| Depth: 40'-0" | Total U/R: 3,663 SF |

Location

| | |
|-------------------------|----------------|
| Community: | Issue: 1 |
| Lot/Block: | Date: 06.11.22 |
| Address: | Drawn: JGF |
| City/State: | |
| Builder: The Barndo Co. | |

| | | |
|-------|----------|-------|
| Issue | Date | Drawn |
| 1 | 06.11.22 | JGF |

2400

In an effort to continuously improve our homes, The Barndo Co. reserves the right to modify interior and exterior designs, specifications, locations, sizes and features without notice. Drawings, pictures, photographs, square footages, floor plans, elevations, etc. are for illustration purposes only and may vary from the homes as built.